



**1 WALK OF HONOR KIOSK - Option 1**  
One unit required

Scale: 1" = 1'-0"


- 1. Precast GFRC (concrete) pedestal/obelisk with smooth finish.
- 2. Aluminum cabinet with Corten steel powder coat finish.
- 3. Etched content panel.
- 4. 6" diameter City of Richmond seal (front side only).

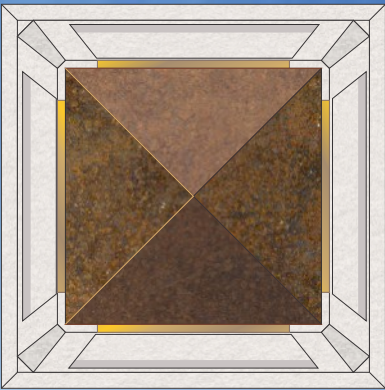

Top view

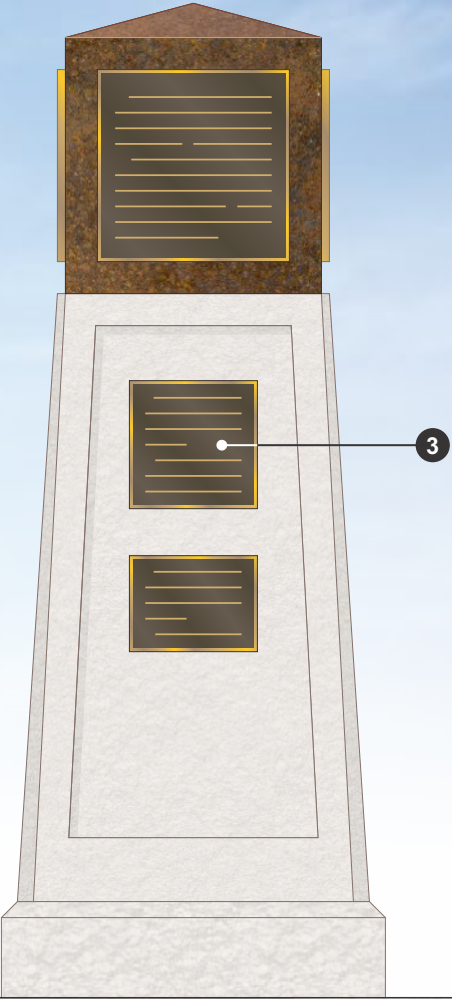

Other sides

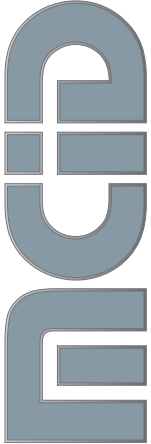

GRAPHIC DESIGN & CONSTRUCTION DOCUMENTS FOR THE SIGN INDUSTRY

3941 Park Drive, Suite 20-516  
El Dorado Hills, California 95762  
916.790.4719 [miguel@mycrimeindesign.com](mailto:miguel@mycrimeindesign.com)

Project: Walk of Honor

Address:  
Richmond, CA

Client:

File Name: Walk of Honor.cdr

Designer: Miguel Reiman

Date: February 24, 2022


Scale: As noted

Revisions:

This is an original unpublished drawing created by My Crime in Design. It is submitted for your approval. It is not to be shown to anyone outside of your organization, nor is it to be reproduced, copied or exhibited in any fashion. The changing of colors, sizes, materials or illumination method does not alter the design. Ownership of this design is held by My Crime in Design. Authorization to use this design in any fashion must be obtained in writing from My Crime in Design.

© 2022

The Colors depicted here are a graphic representation. Actual colors may vary. See color specifications.

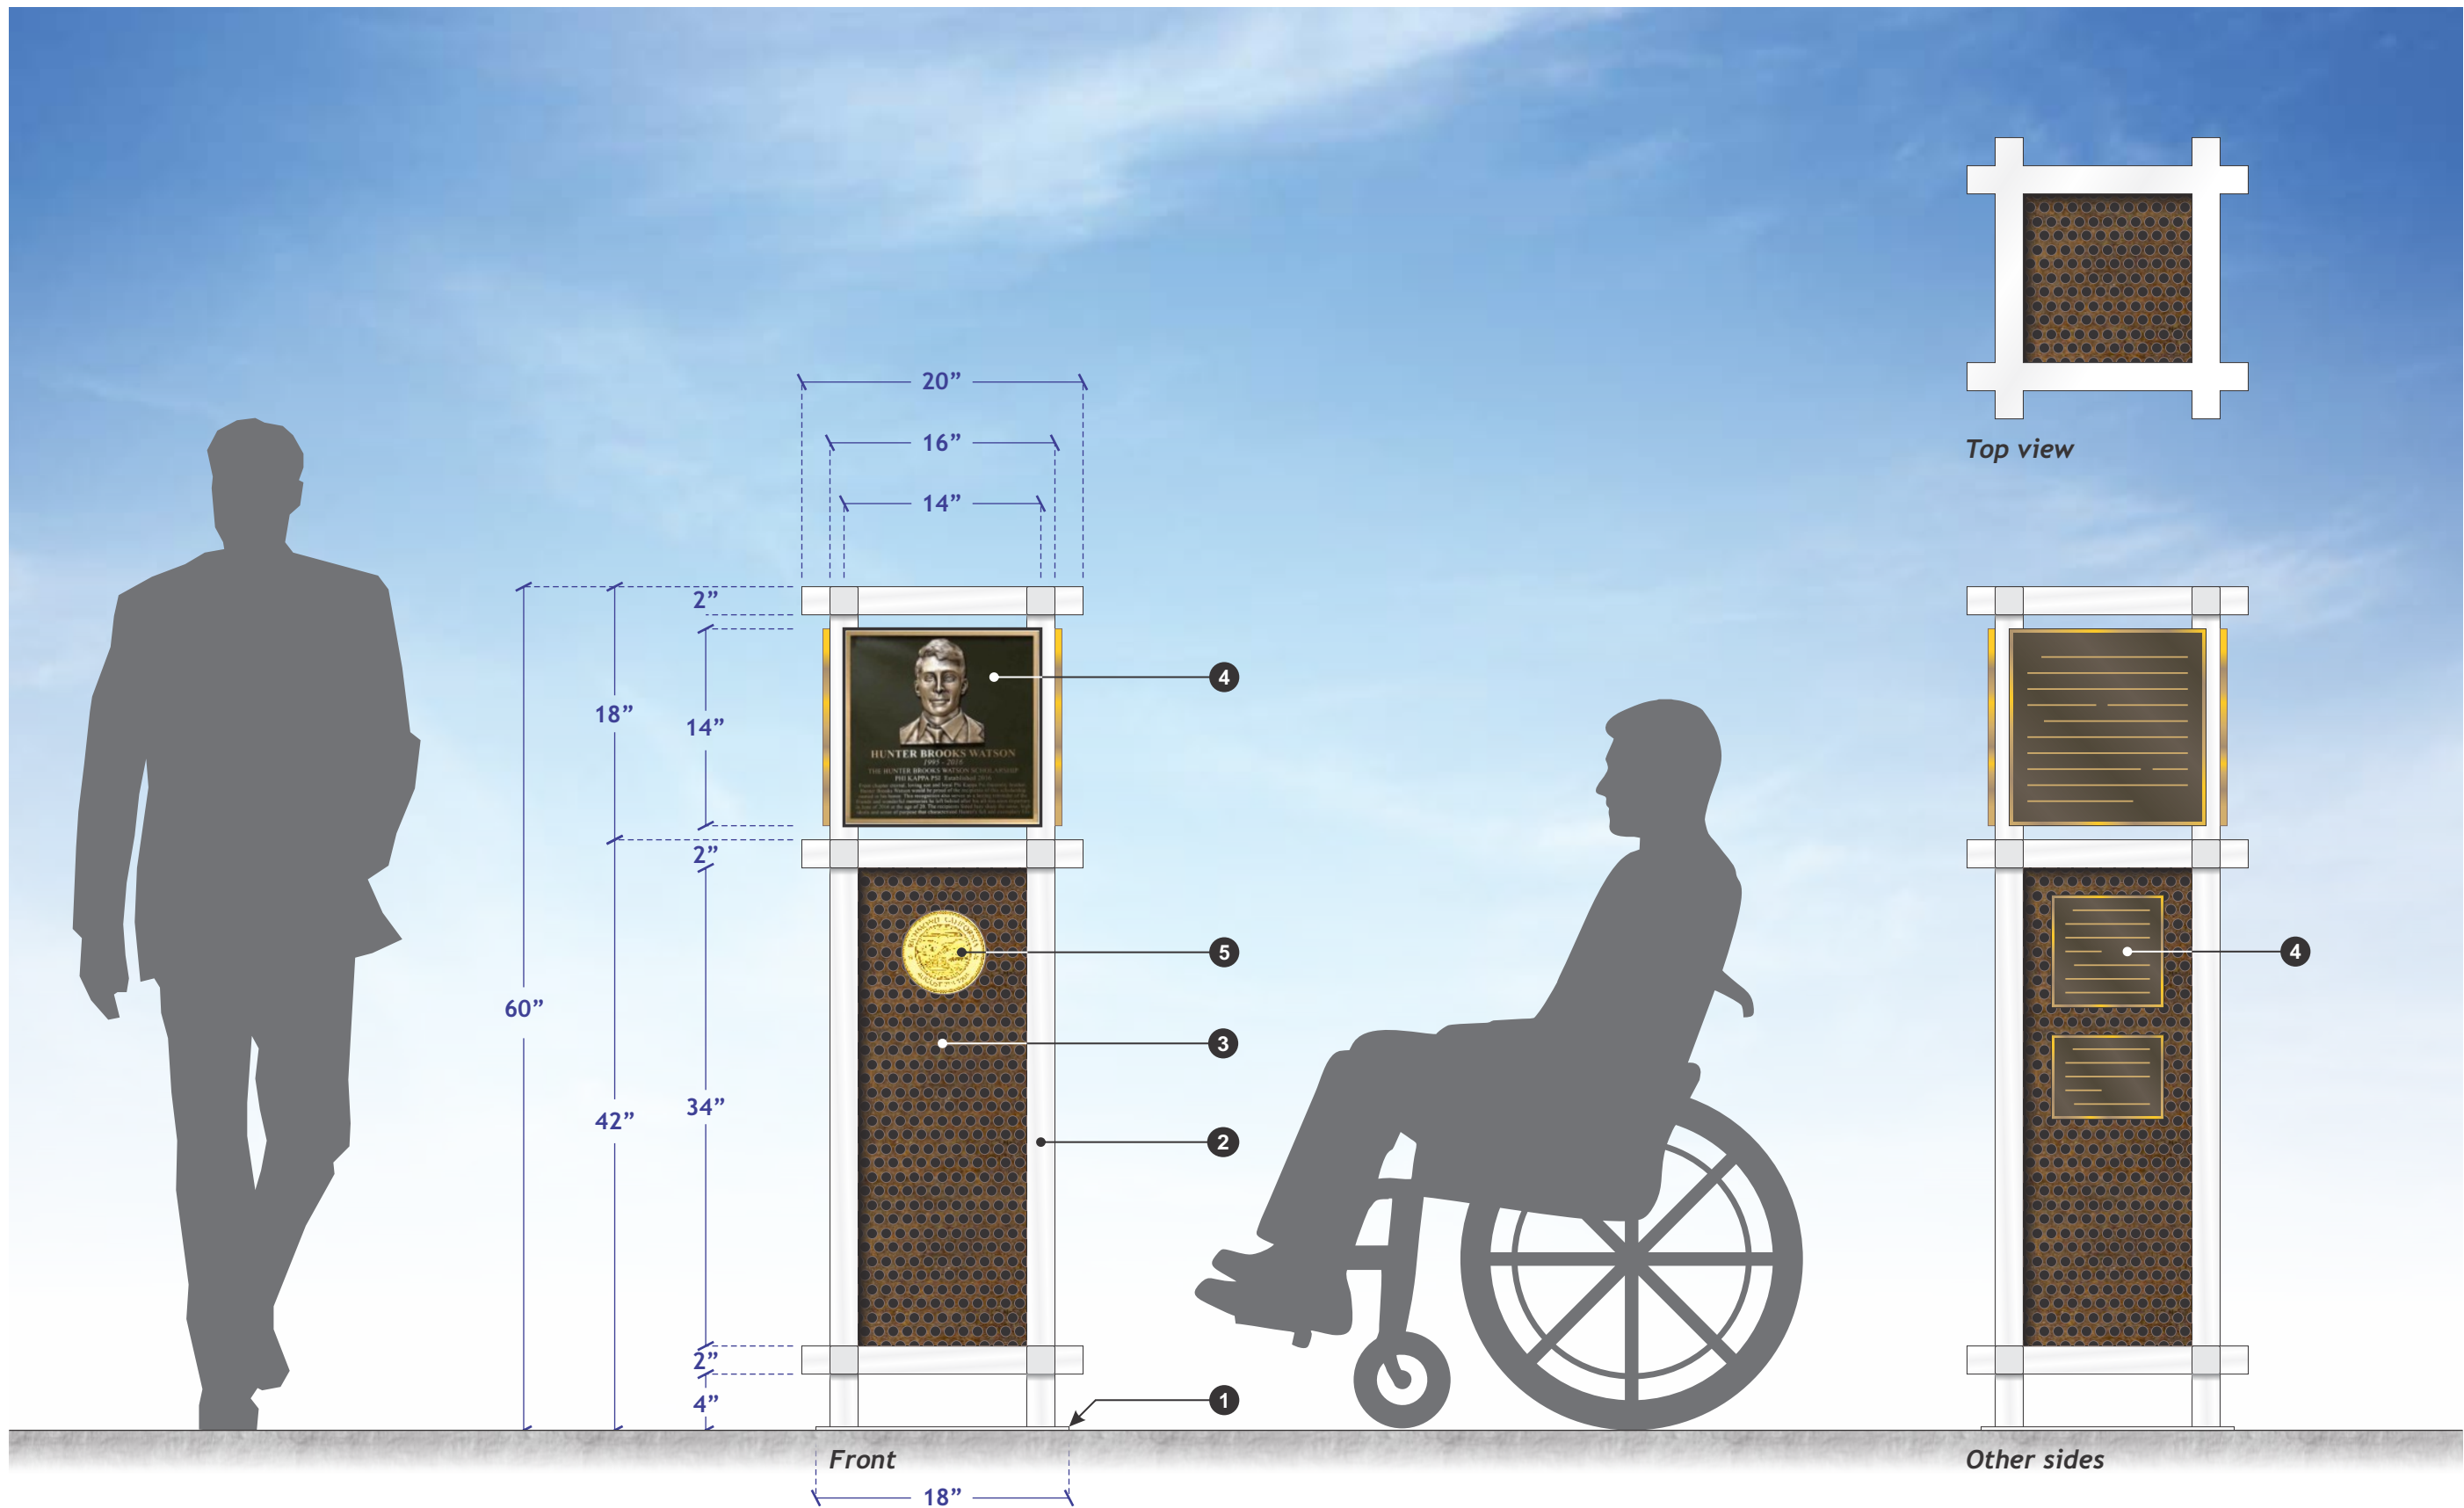


## 2 WALK OF HONOR KIOSK - Option 2

One unit required

Scale: 1" = 1'-0"

1. 1/4" thick steel base plate with white powder coat finish.
2. Perforated steel panel with Corten steel powder coat finish.
3. 2" steel square tube frame with white powder coat finish.
4. Etched content panel.
5. 6" diameter City of Richmond seal (front side only).

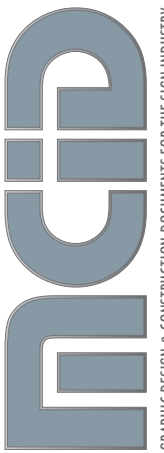

GRAPHIC DESIGN & CONSTRUCTION DOCUMENTS FOR THE SIGN INDUSTRY  
3941 Park Drive, Suite 20-516  
El Dorado Hills, California 95762  
916.790.4719 miguel@mycrimeindesign.com

Project: Walk of Honor

Address:  
Richmond, CA

Client:

File Name: Walk of Honor.cdr

Designer: Miguel Reiman

Date: February 24, 2022

Scale: As noted


Revisions:

This is an original unpublished drawing created by My Crime in Design. It is submitted for your approval. It is not to be shown to anyone outside of your organization, nor is it to be reproduced, copied or exhibited in any fashion. The changing of colors, sizes, materials or illumination method does not alter the design. Ownership of this design is held by My Crime in Design. Authorization to use this design in any fashion must be obtained in writing from My Crime in Design.

© 2022

The Colors depicted here are a graphic representation. Actual colors may vary. See color specifications.



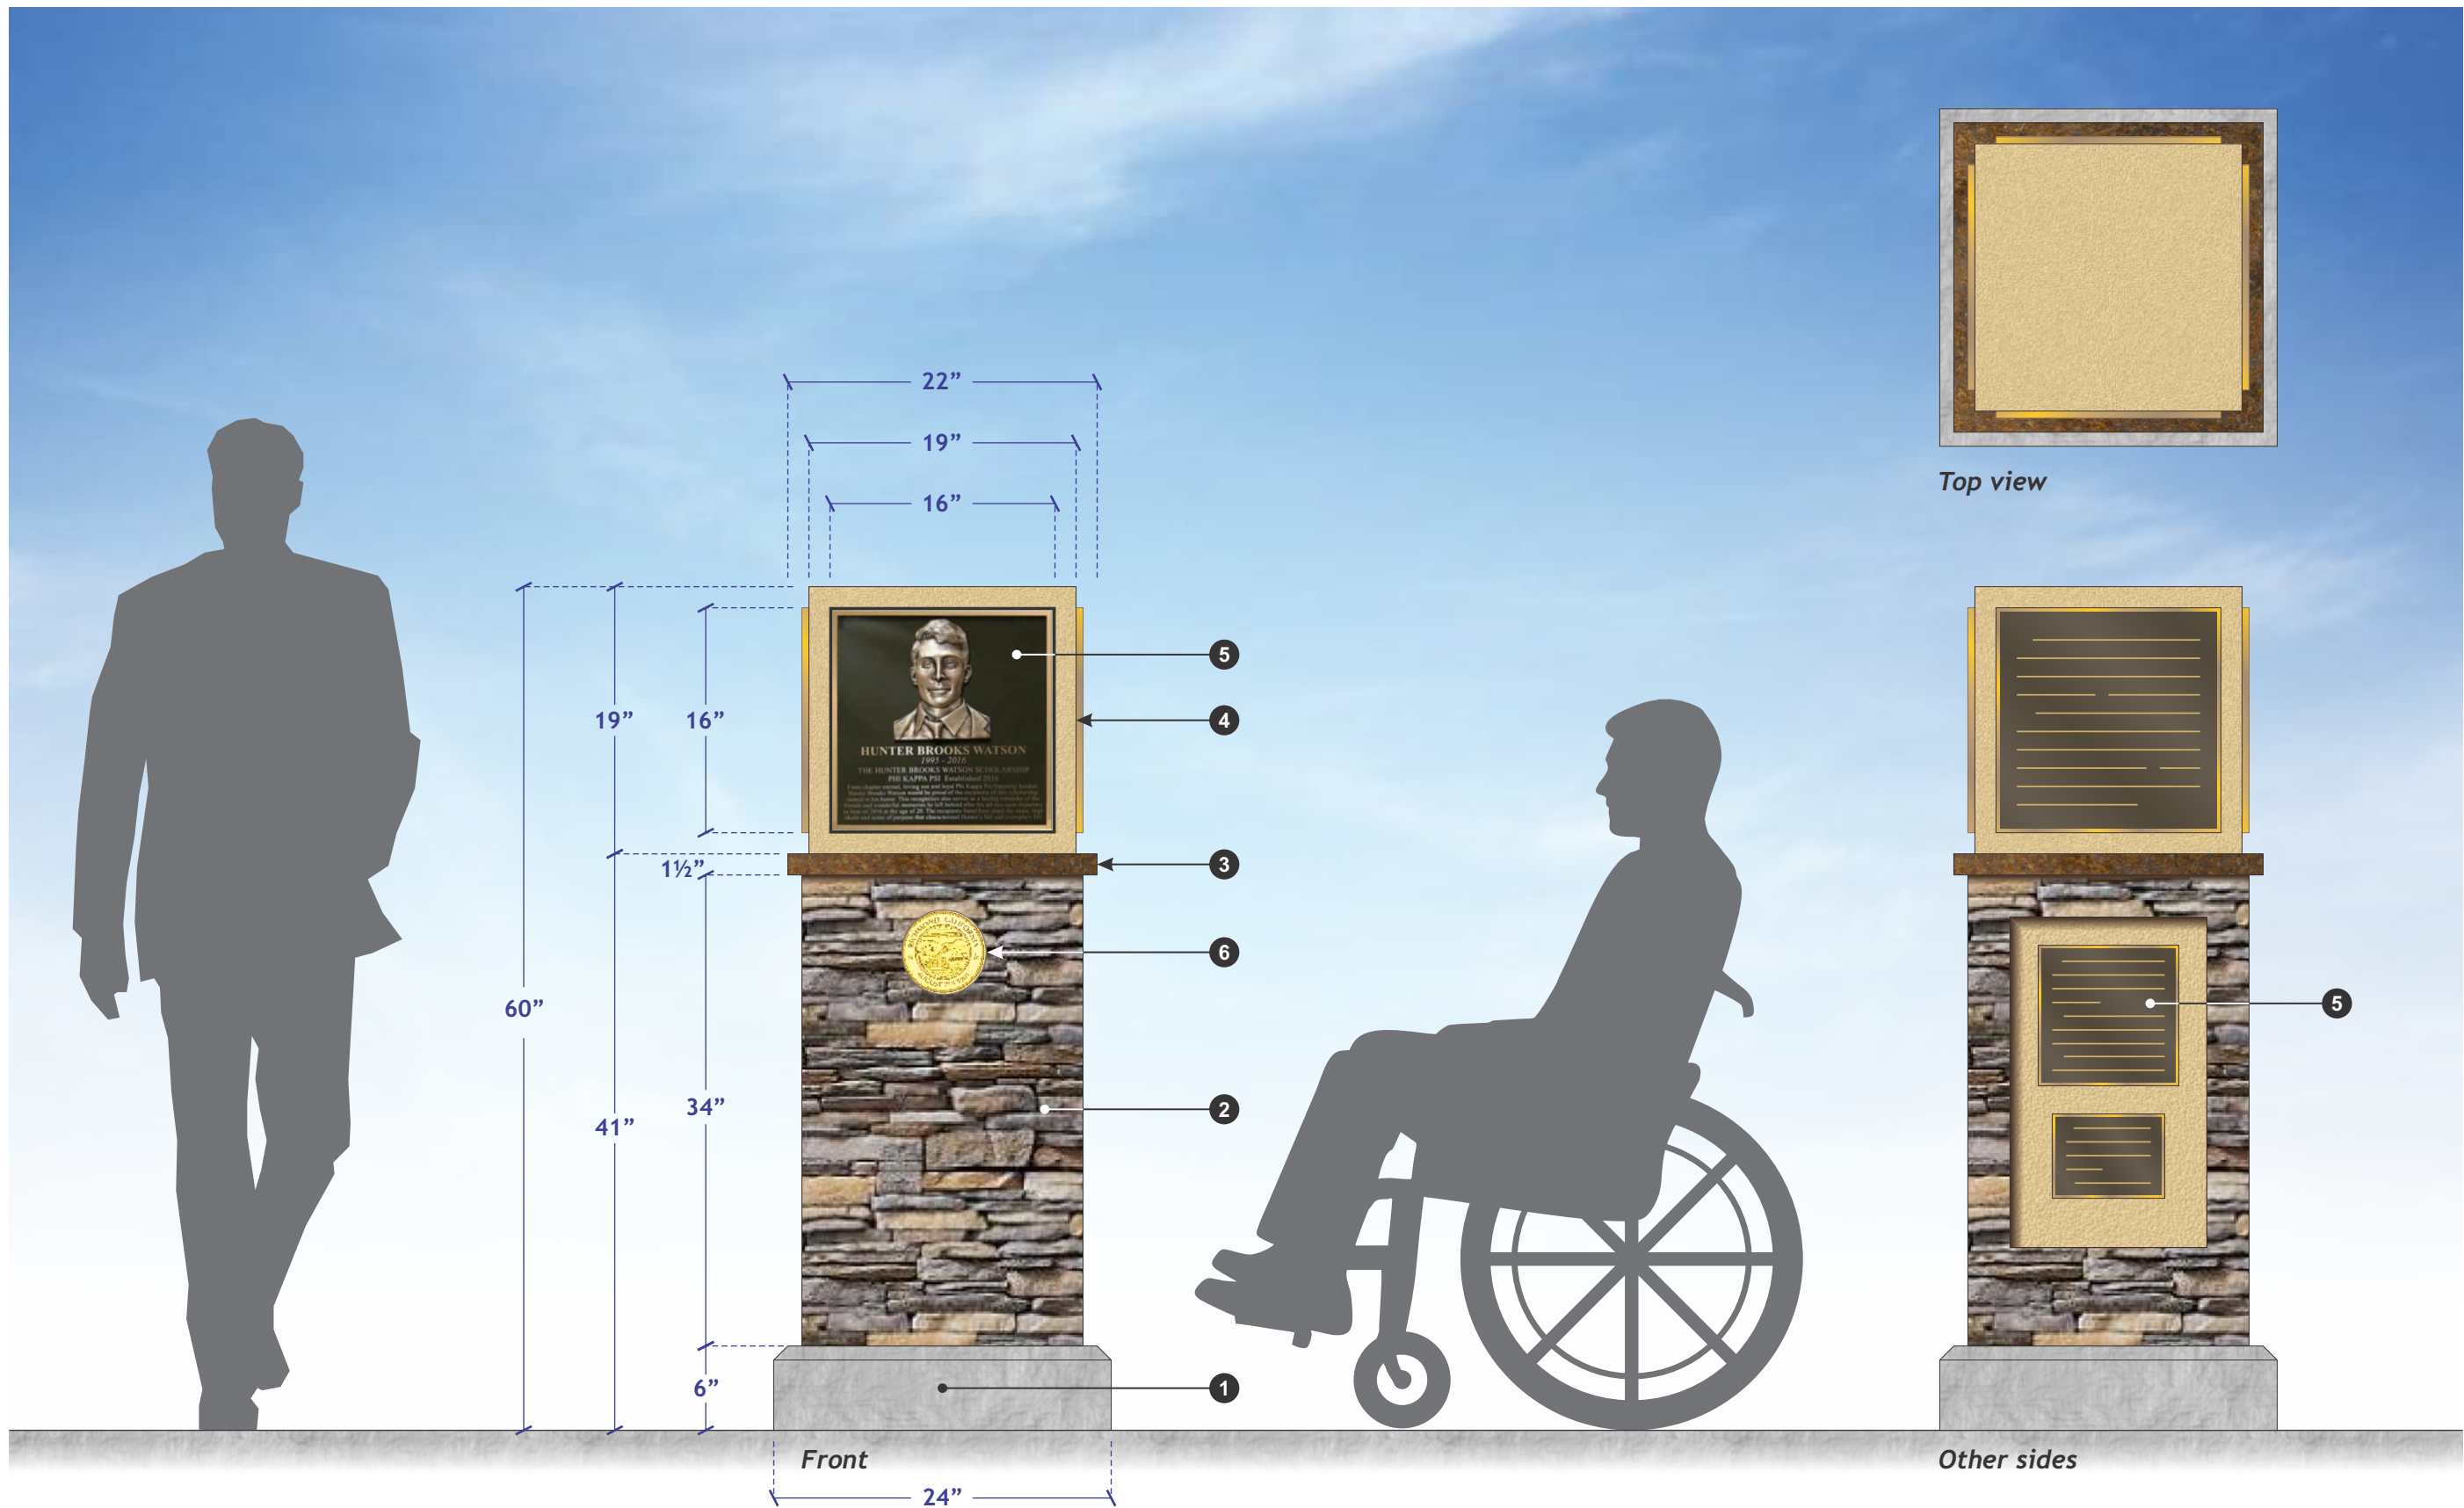

# 1 WALK OF HONOR KIOSK - Option 1 One unit required

1. Precast GFRC (concrete) pedestal/obelisk with smooth finish.
2. Column with engineered stone cladding.
3. Aluminum square tube cornice with Corten steel powder coat finish.
4. Aluminum cabinet with medium textured finish.
5. Etched content panel.
6. 6" diameter City of Richmond seal (front side only).

Scale: 1" = 1'-0"

Project: Walk of Honor

Address:  
Richmond, CA

Client:

File Name: Walk of Honor.cdr

Designer: Miguel Reiman

Date: February 24, 2022

Scale: As noted

Revisions:

This is an original unpublished drawing created by **My Crime in Design**. It is submitted for your approval. It is not to be shown to anyone outside of your organization, nor is it to be reproduced, copied or exhibited in any fashion. The changing of colors, sizes, materials or illumination method does not alter the design. Ownership of this design is held by **My Crime in Design**. Authorization to use this design in any fashion must be obtained in writing from **My Crime in Design**.

© 2022

The Colors depicted here are a graphic representation. Actual colors may vary. See color specifications.